


RUSSELL STREET

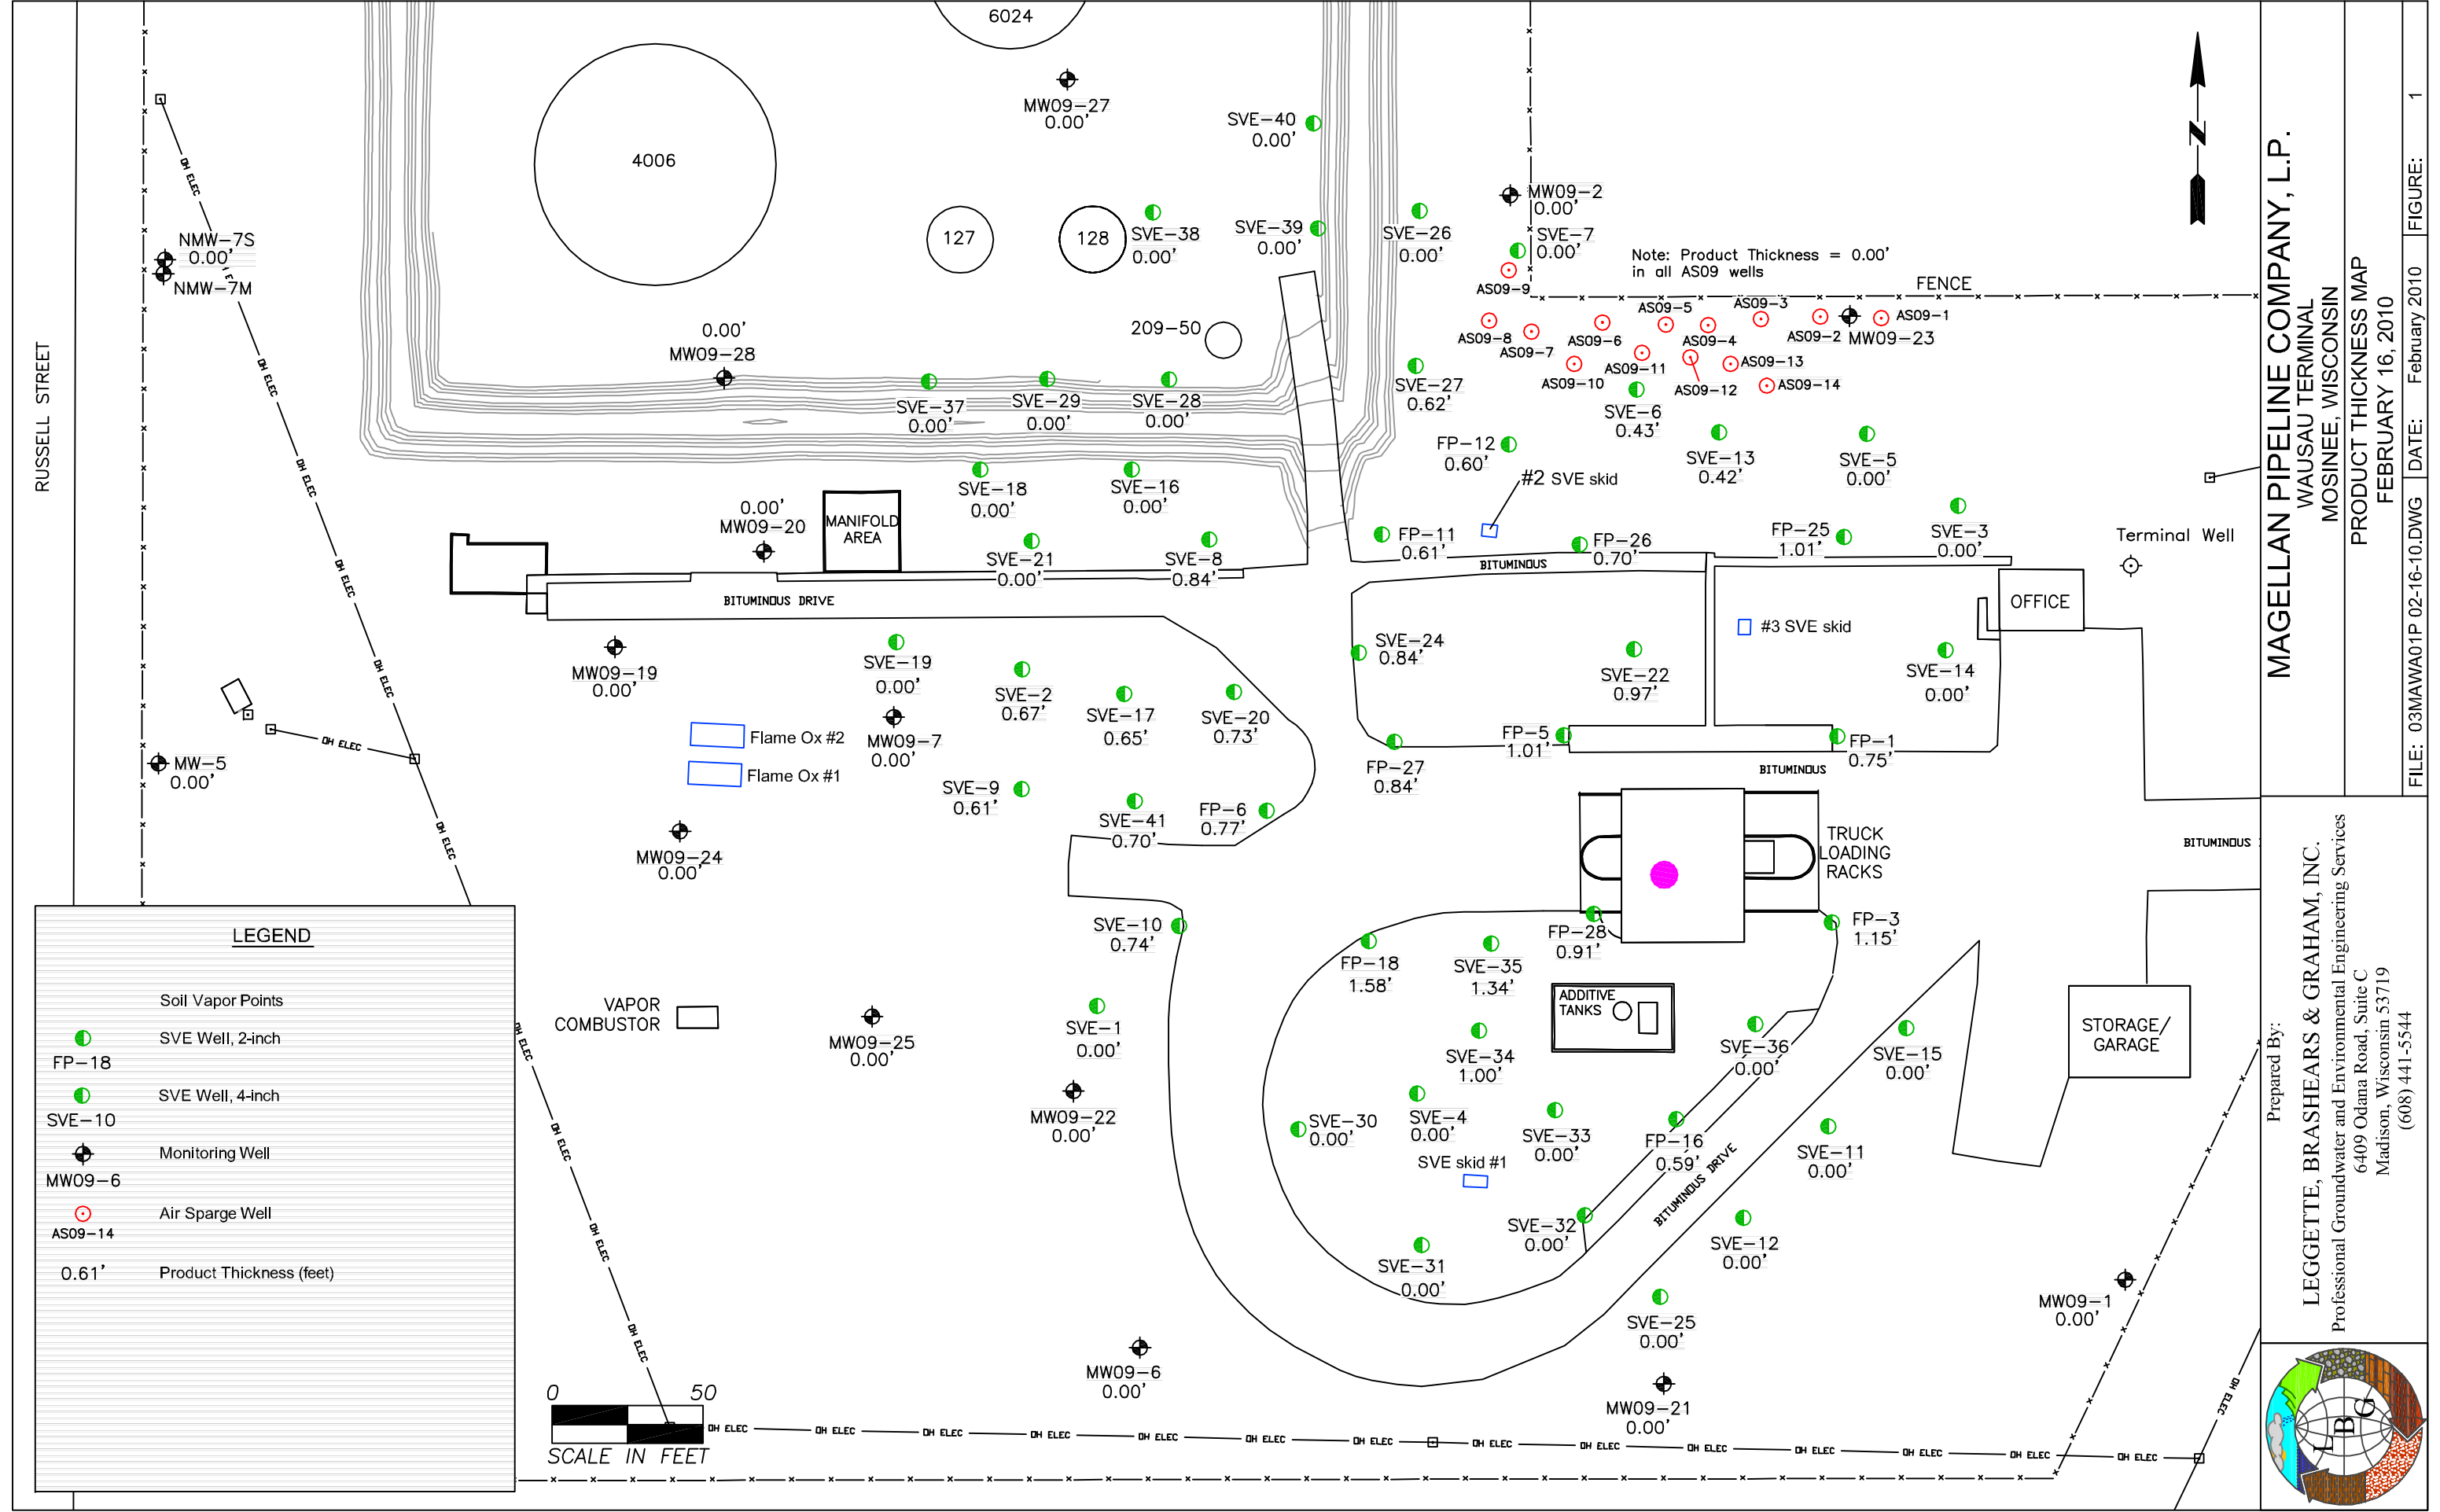

LEGEND

- Soil Vapor Points
- SVE Well, 2-inch
- SVE Well, 4-inch
- Monitoring Well
- Air Sparge Well
- Product Thickness (feet)



MAGELLAN PIPELINE COMPANY, L.P.
WAUSAU TERMINAL
MOSINEE, WISCONSIN

PRODUCT THICKNESS MAP
FEBRUARY 16, 2010

Prepared By:
LEGGETTE, BRASHEARS & GRAHAM, INC.
 Professional Groundwater and Environmental Engineering Services
 6409 Odana Road, Suite C
 Madison, Wisconsin 53719
 (608) 441-5544

